


DRAWING NUMBER
3473

SAFOD PRODUCTS • NEW HOPE, MINNESOTA
REPRODUCED BY PART NUMBER 6551

DRAWING NUMBER

SAFOD PRODUCTS • NEW HOPE, MINNESOTA
REPRODUCED BY PART NUMBER 6551

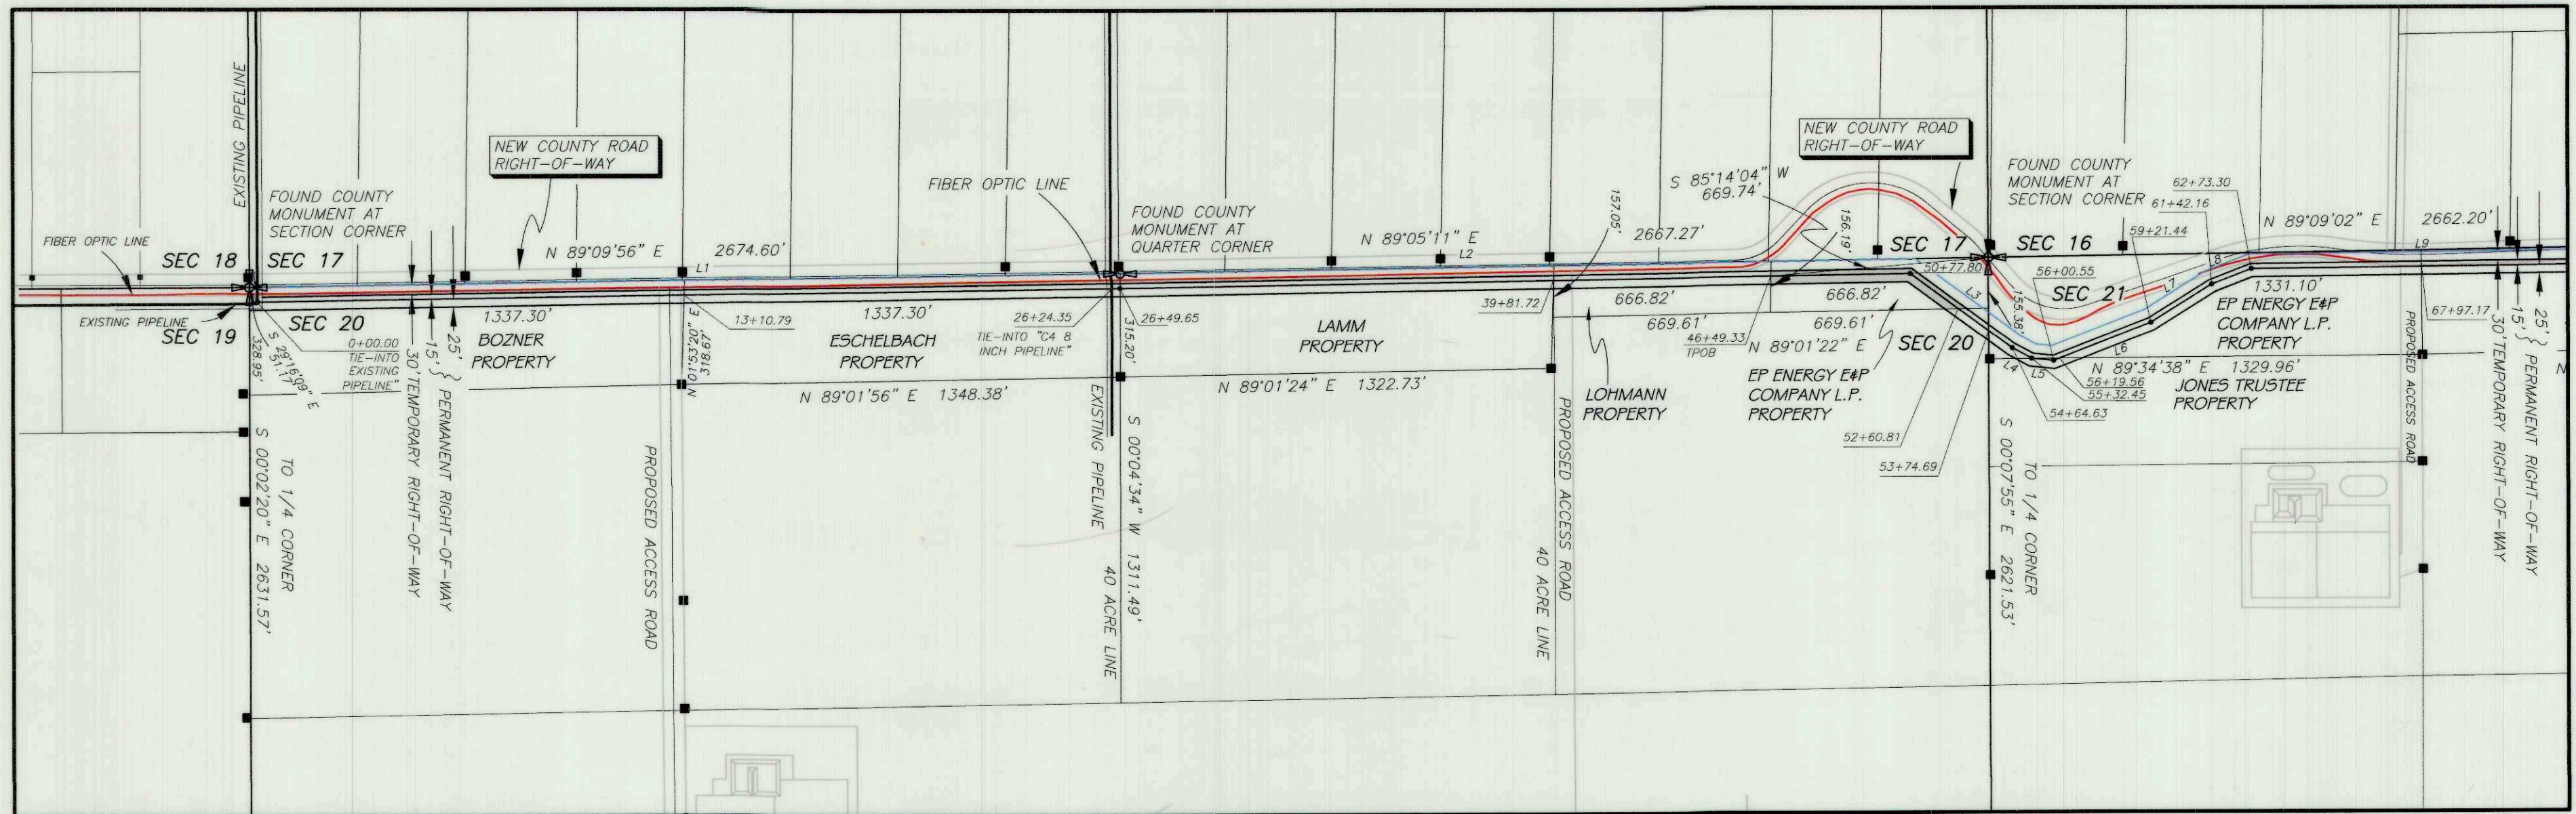

PIPELINE RIGHT-OF-WAY SURVEY FOR
KINDER MORGAN ALTAMONT LLC
SECTION 20, TOWNSHIP 3 SOUTH, RANGE 4 WEST
UINTAH SPECIAL BASE AND MERIDIAN
DUCHESE COUNTY, UTAH


RIGHT-OF-WAY DESCRIPTION

A 40 feet wide permanent right-of-way over parts of Section 20, Township 3 South, Range 4 West of the Uintah Special Base and Meridian, the width being 15 feet on the left and 25 feet on the right of the following described centerline: also a 30 feet wide temporary right-of-way running along the left side of the permanent right-of-way: said centerline of said permanent right-of-way being further described as follows:
Commencing at the Northeast Corner of said Section 20:
Thence South 85°14'04" West 669.74 feet to the TRUE POINT OF BEGINNING, said point being on the West line of the EP Energy E&P Company L.P. property line;
Thence North 89°05'12" East 428.48 feet;
Thence South 53°46'56" East 183.01 feet to the East line of said Section 20. Said right-of-way being 611.49 feet in length, with the sidelines being shortened or elongated to intersect said property and Section lines.

SURVEYOR'S CERTIFICATE

This is to certify that this plat was prepared from the field notes and electronic data collector files of an actual survey made by me, or under my personal supervision, of the right-of-way shown hereon, and that the monuments indicated were found or set during said survey, and that this plat accurately represents said survey to the best of my knowledge.

D. Ryan Allred, Professional Land Surveyor,
Certificate No. 376084, (Utah)

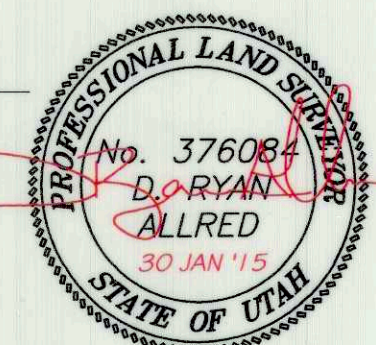


LEGEND AND NOTES


- FOUND 1/2" REBAR, USED TO DETERMINE PROPERTY LINES.
- PIPELINE P.I.

THIS SURVEY WAS PERFORMED USING GLOBAL POSITIONING SYSTEM PROCEDURES AND EQUIPMENT

THE BASIS OF BEARINGS IS GEODETIC NORTH DERIVED FROM G.P.S. OBSERVATIONS AT THE SECTION CORNER LOCATED AT LAT. 40°15'22.90258"N AND LONG. 110°23'21.19760"W USING THE UTAH STATE G.P.S. VIRTUAL REFERENCE STATION CONTROL NETWORK MAINTAINED AND OPERATED BY THE AUTOMATED GEOGRAPHIC REFERENCE CENTER

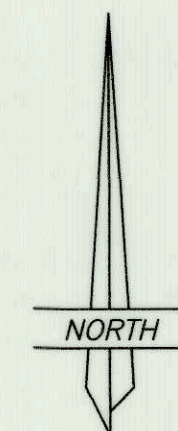

SCALE: 1=400'

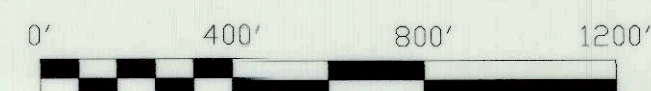


LINE TABLE

LINE	BEARING	DISTANCE
L1	N 89°09'56" E	2649.35'
L2	N 89°05'12" E	2428.45'
L3	S 53°46'56" E	386.83'
L4	S 61°27'47" E	67.82'
L5	S 84°48'46" E	68.22'
L6	N 68°53'58" E	320.77'
L7	N 58°04'21" E	220.72'
L8	N 68°40'28" E	131.14'
L9	N 89°21'57" E	1040.44'
L10	N 88°39'38" E	786.93'

30 JAN 2015

12-121-252

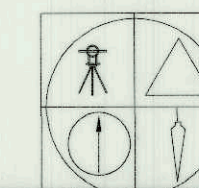

JERRY D. ALLRED AND ASSOCIATES
SURVEYING CONSULTANTS

1235 NORTH 700 EAST—P.O. BOX 975
DUCHESE, UTAH 84021
(435) 738-5352

County Surveyor's File # 3473